

Buyer Approved: _____
Date: _____

DISCLAIMER: This plan is not a contract. It is for informational purposes only. The actual construction shall conform to the approved plans and specifications. Any changes or omissions shall be noted in your specifications are for effect only and not included.
COPYRIGHT: This drawing remains the property of Integrity Homes, LLC, and may not be used or reproduced in whole or without written permission.

INTEGRITY HOMES
Phone: 970-255-6520 Fax: 970-255-1017
1380 North Ave.
Grand Junction, CO 81501

**241 ESPERANZA CT.
THE AMBER
CRYSTAL BROOKE SPEC
GRAND JUNCTION, CO**

GOLD Inclusions

Revisions
DATE/REVISION


Phase CD Date 19-AUG-2020 Drawn by EG

EXTERIOR ELEVATIONS


A2




FRONT ELEVATION
Scale=1/4"=1'-0"

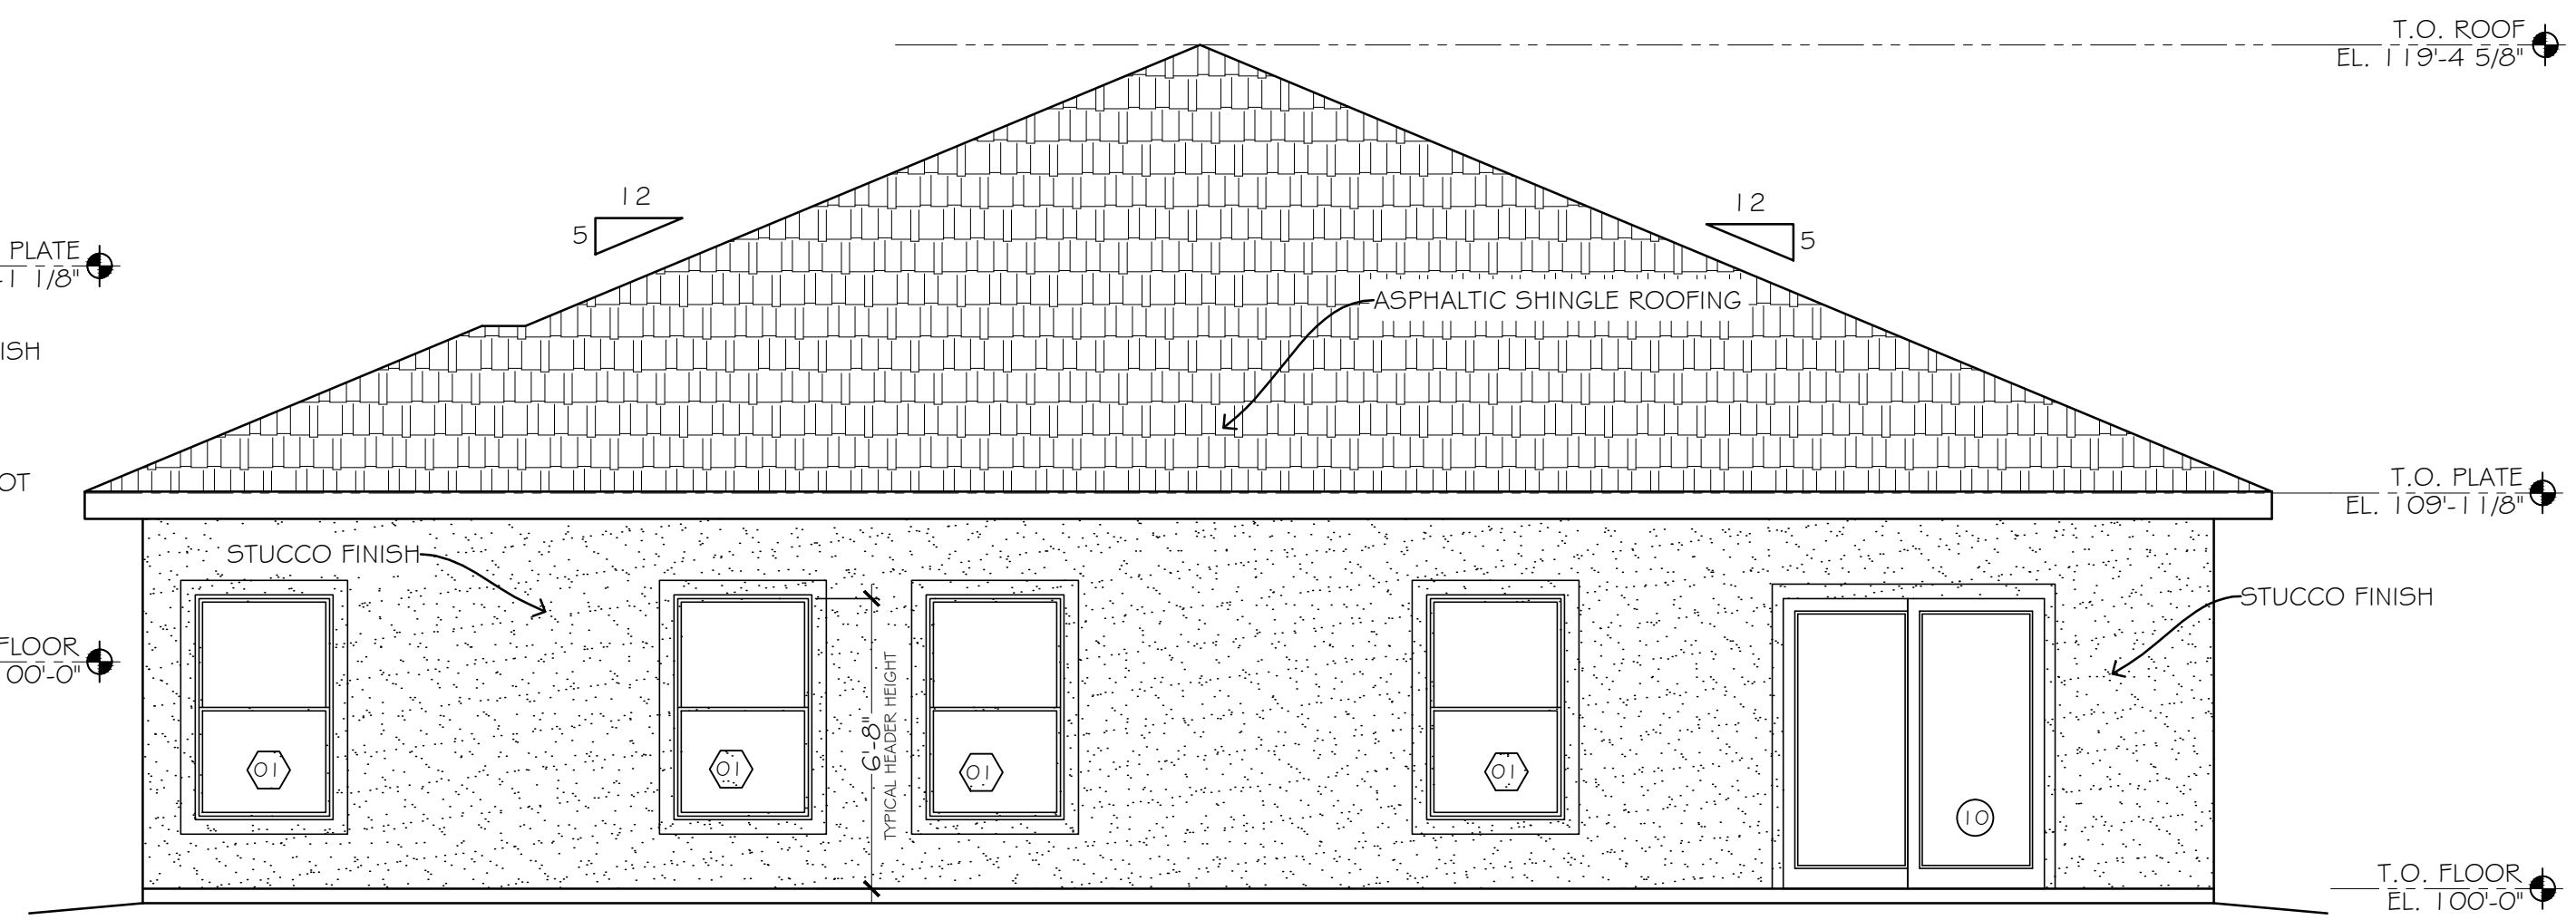


BACK ELEVATION
Scale=1/4"=1'-0"

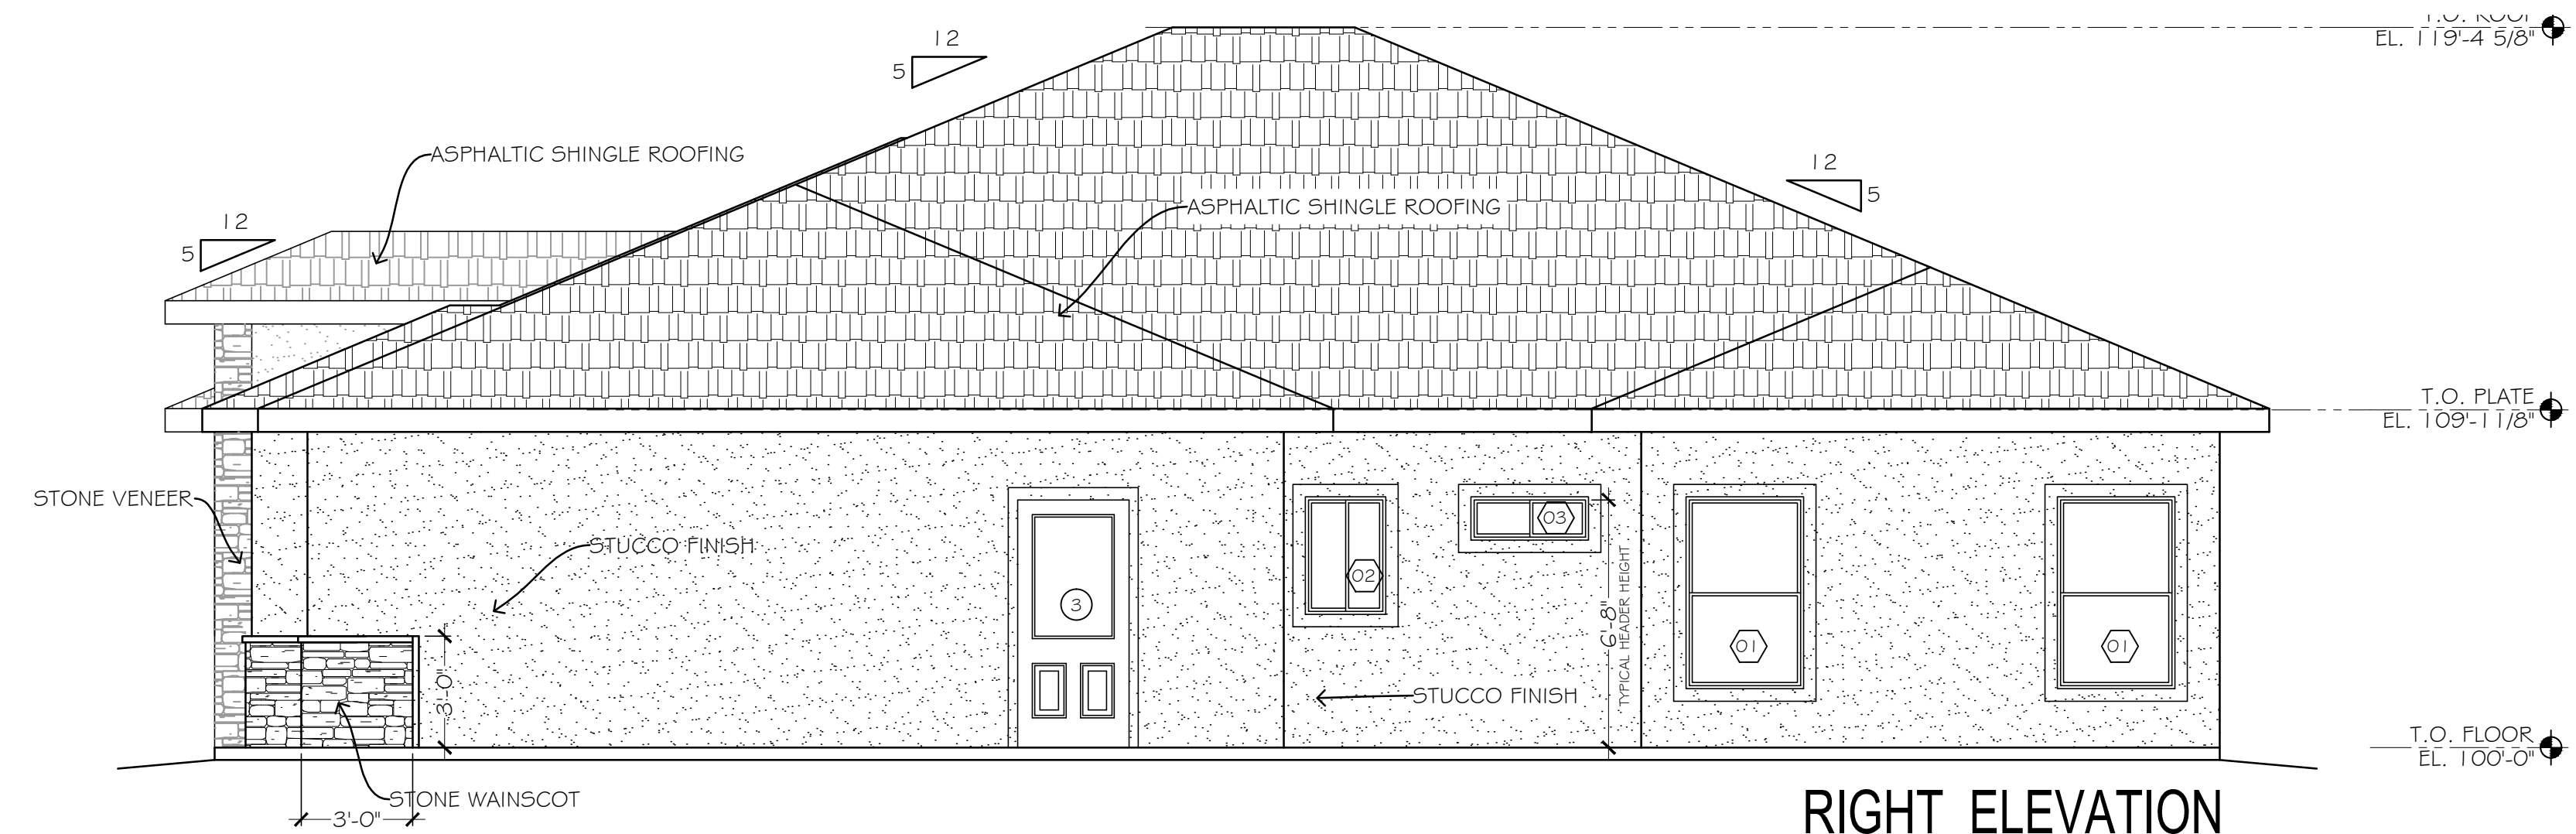

RIGHT ELEVATION
Scale=1/4"=1'-0"

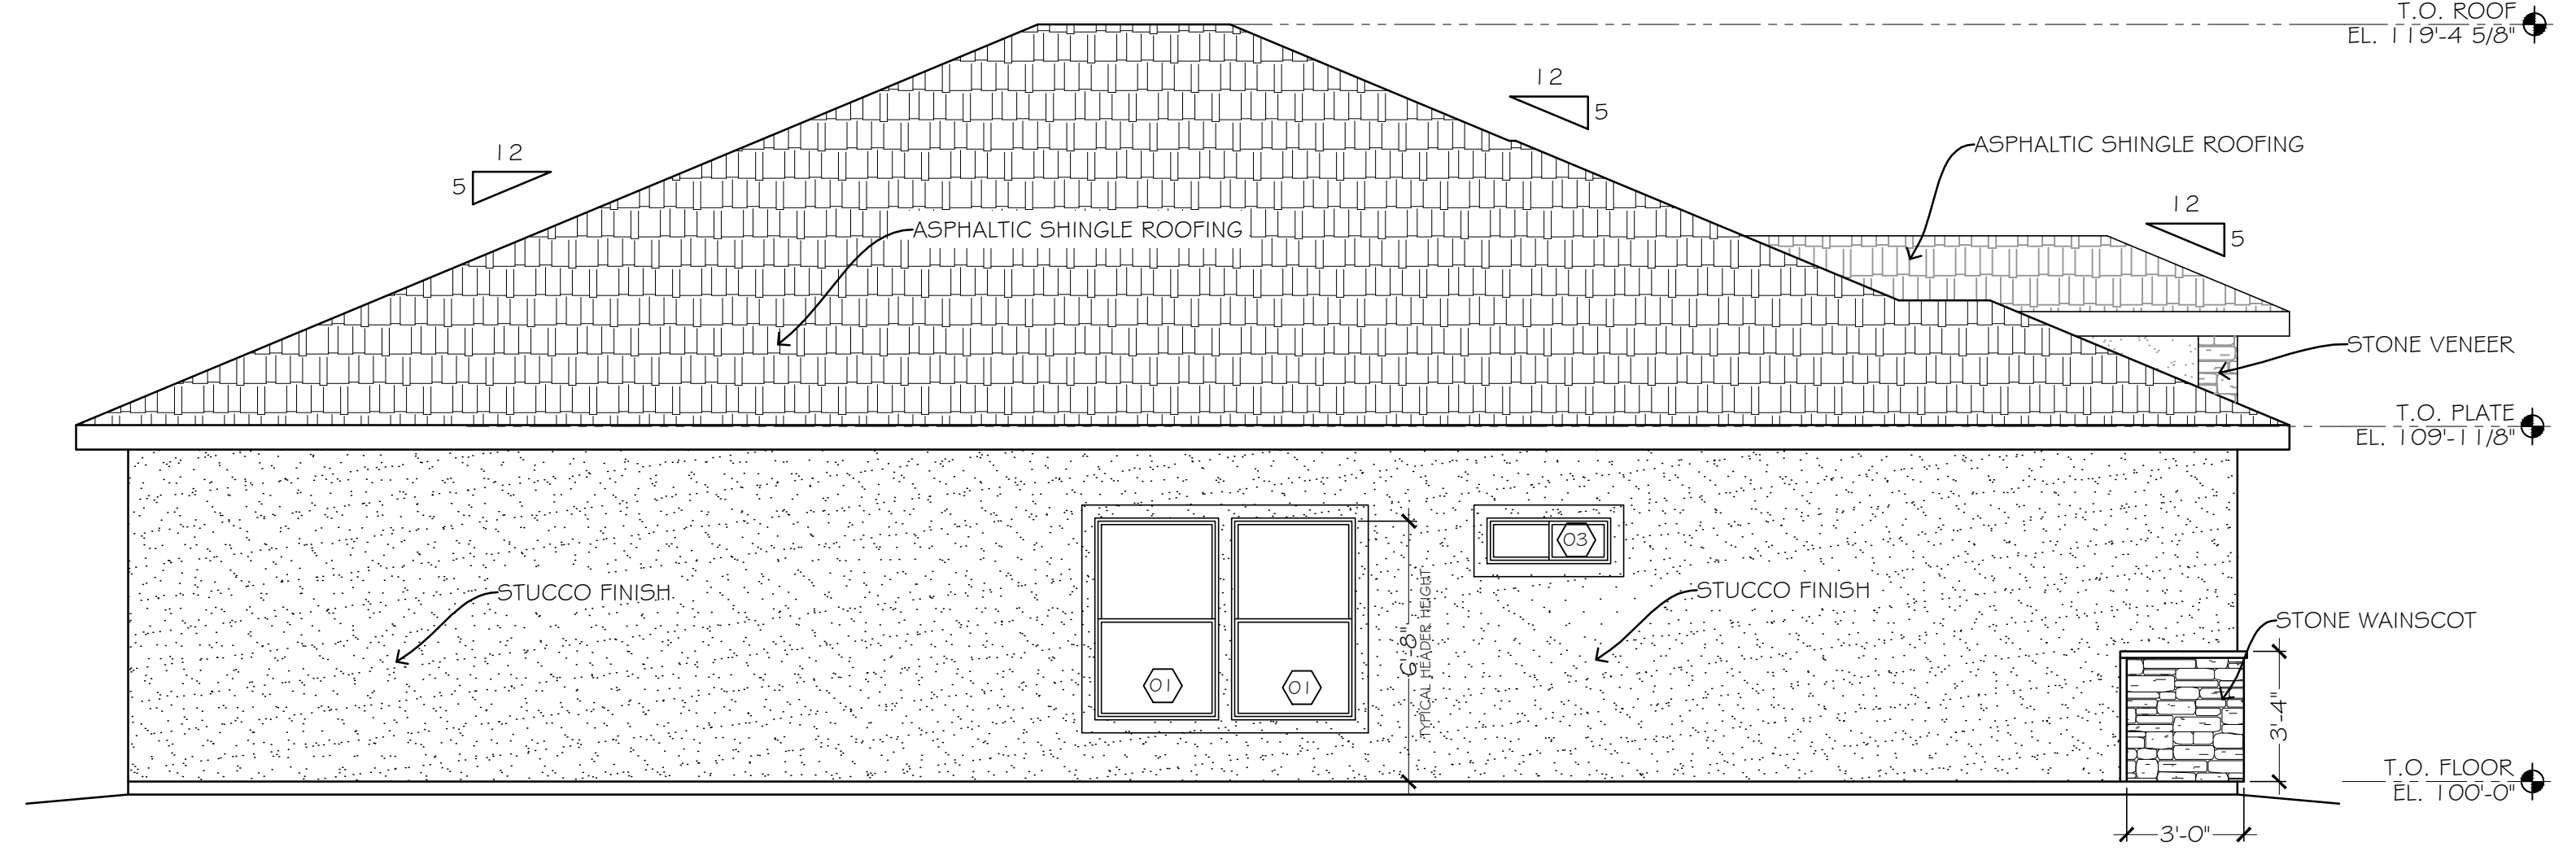

LEFT ELEVATION
Scale=1/4"=1'-0"

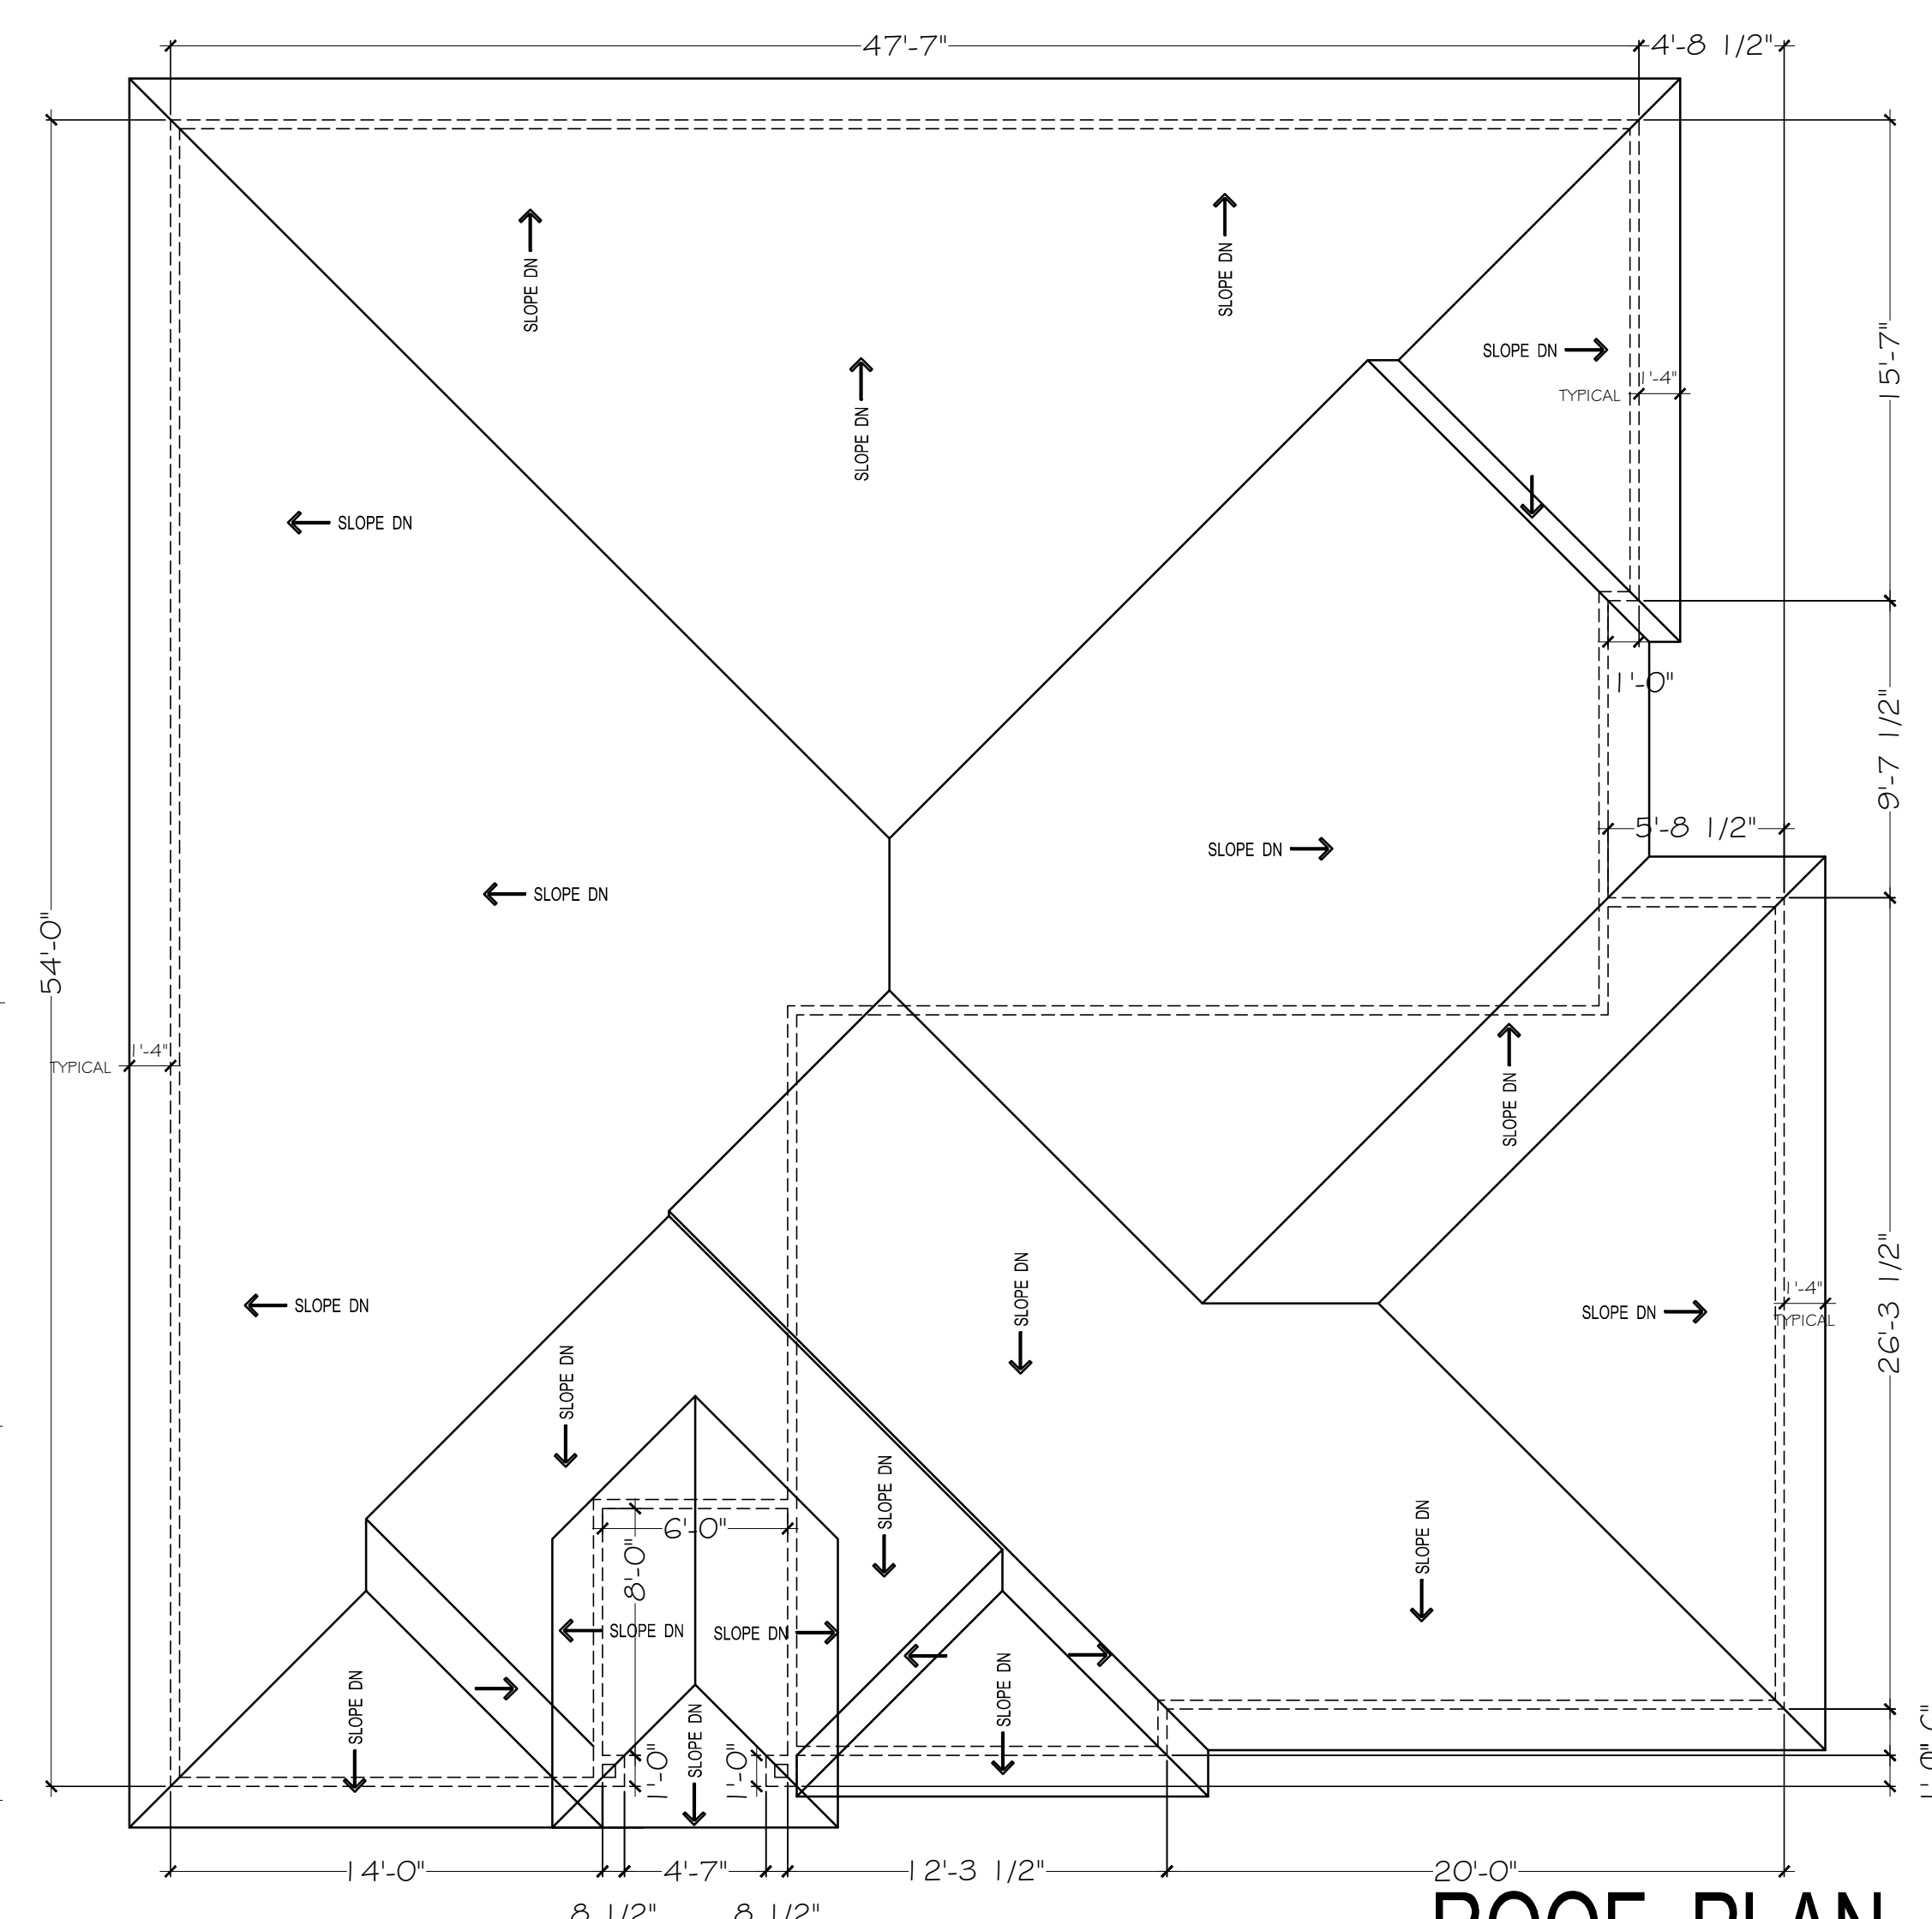

CONSTRUCTION DOCUMENTS

ROOF PLAN
Scale=3/16"=1'-0"

NOTE: 1/8" x 7/8" Drawings are printed at Half Scale.