




Buyer _____
 Approved: _____
 Date: _____

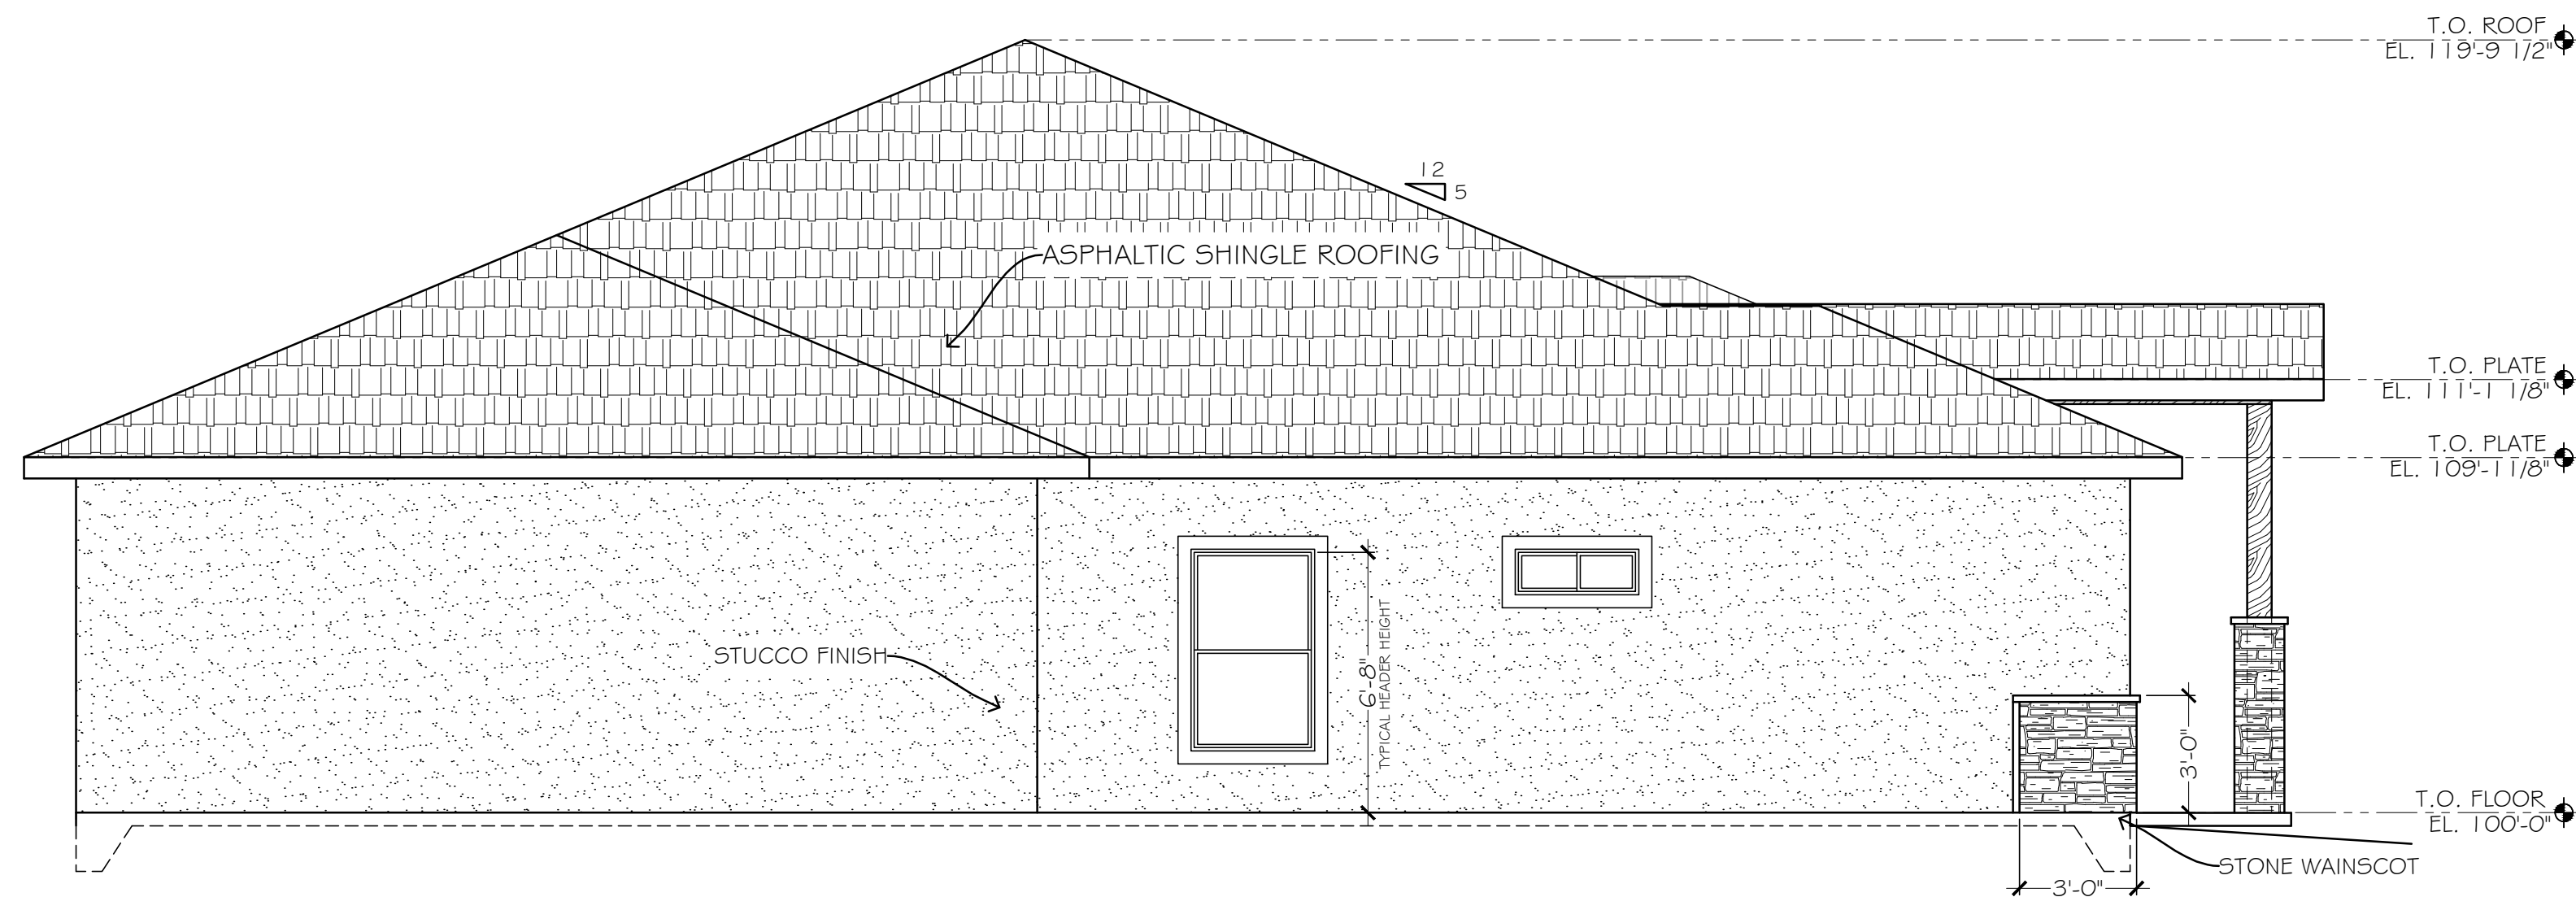

LEFT ELEVATION
 Scale=1/4"=1'-0"

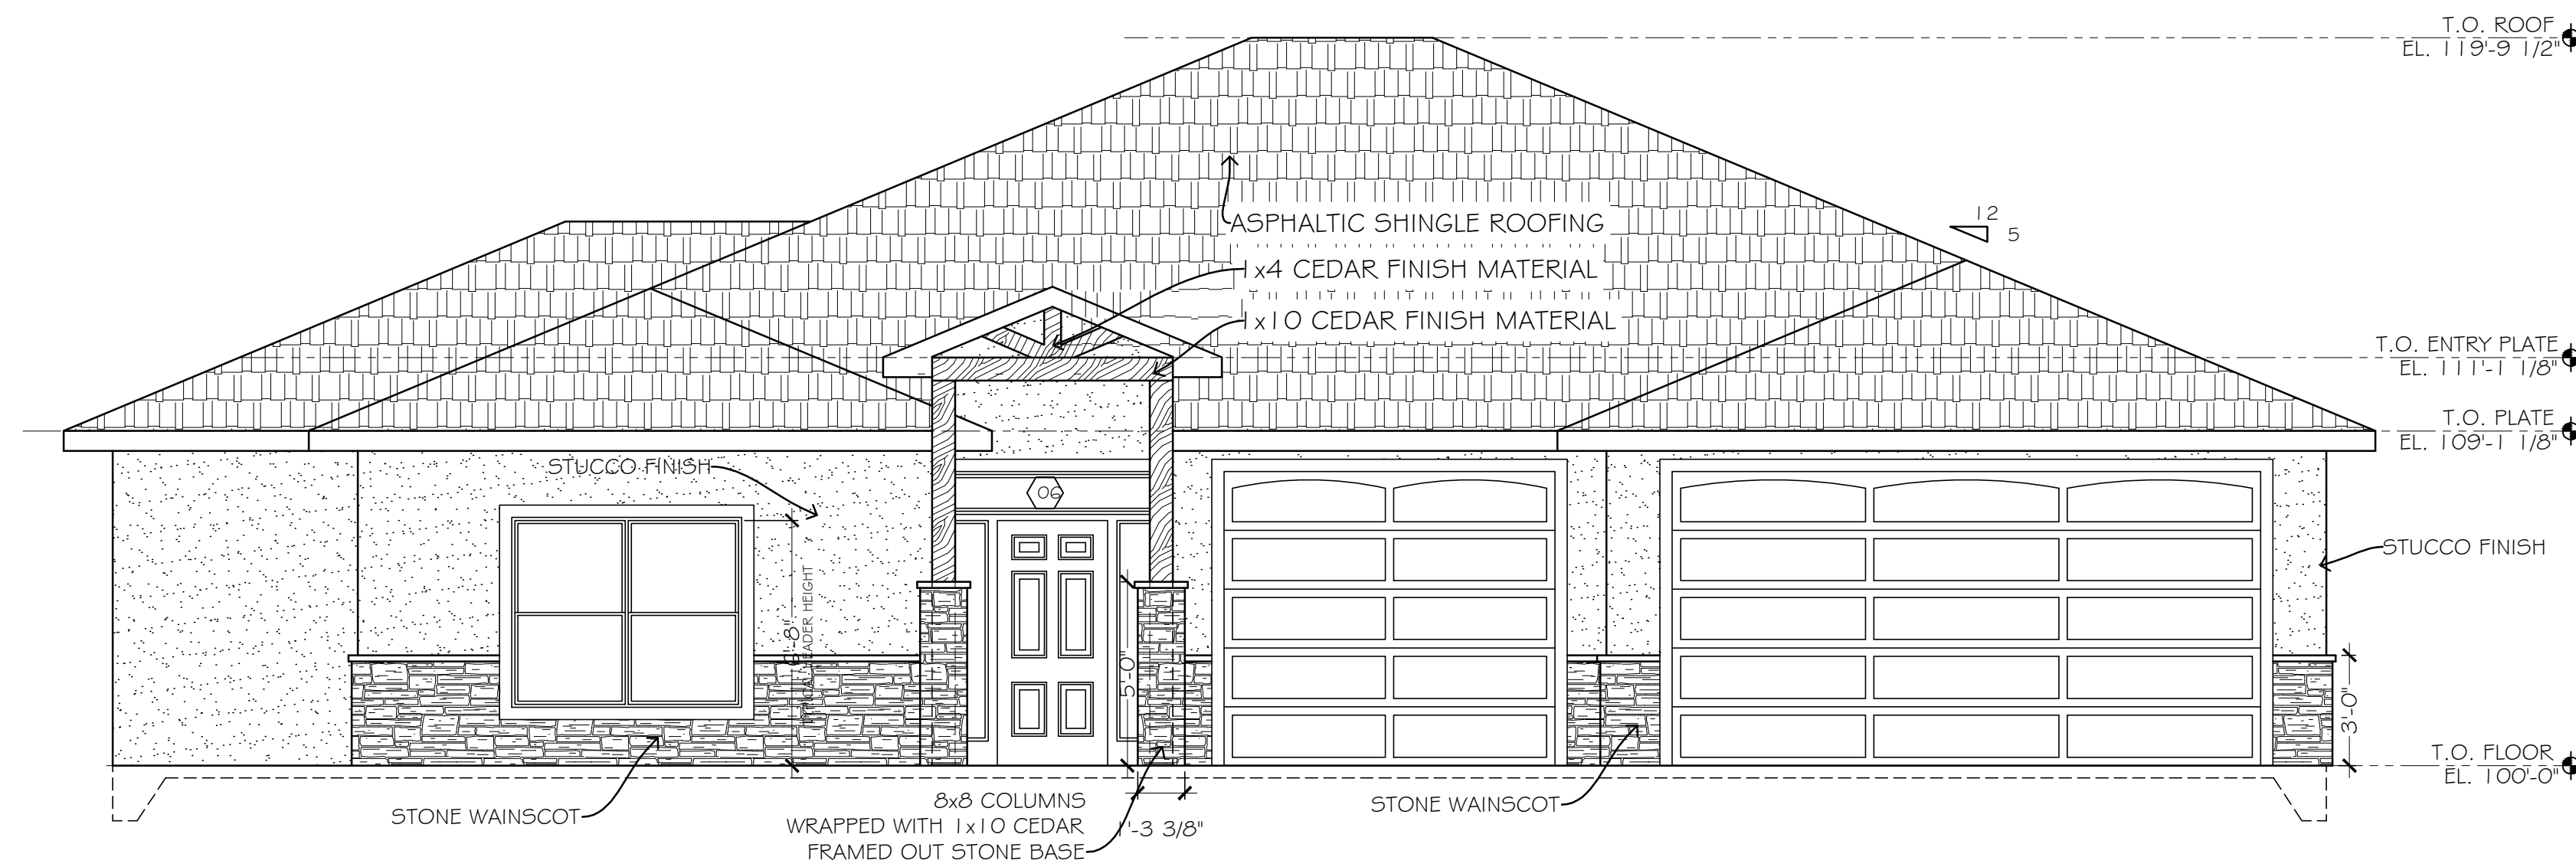

FRONT ELEVATION
 Scale=1/4"=1'-0"

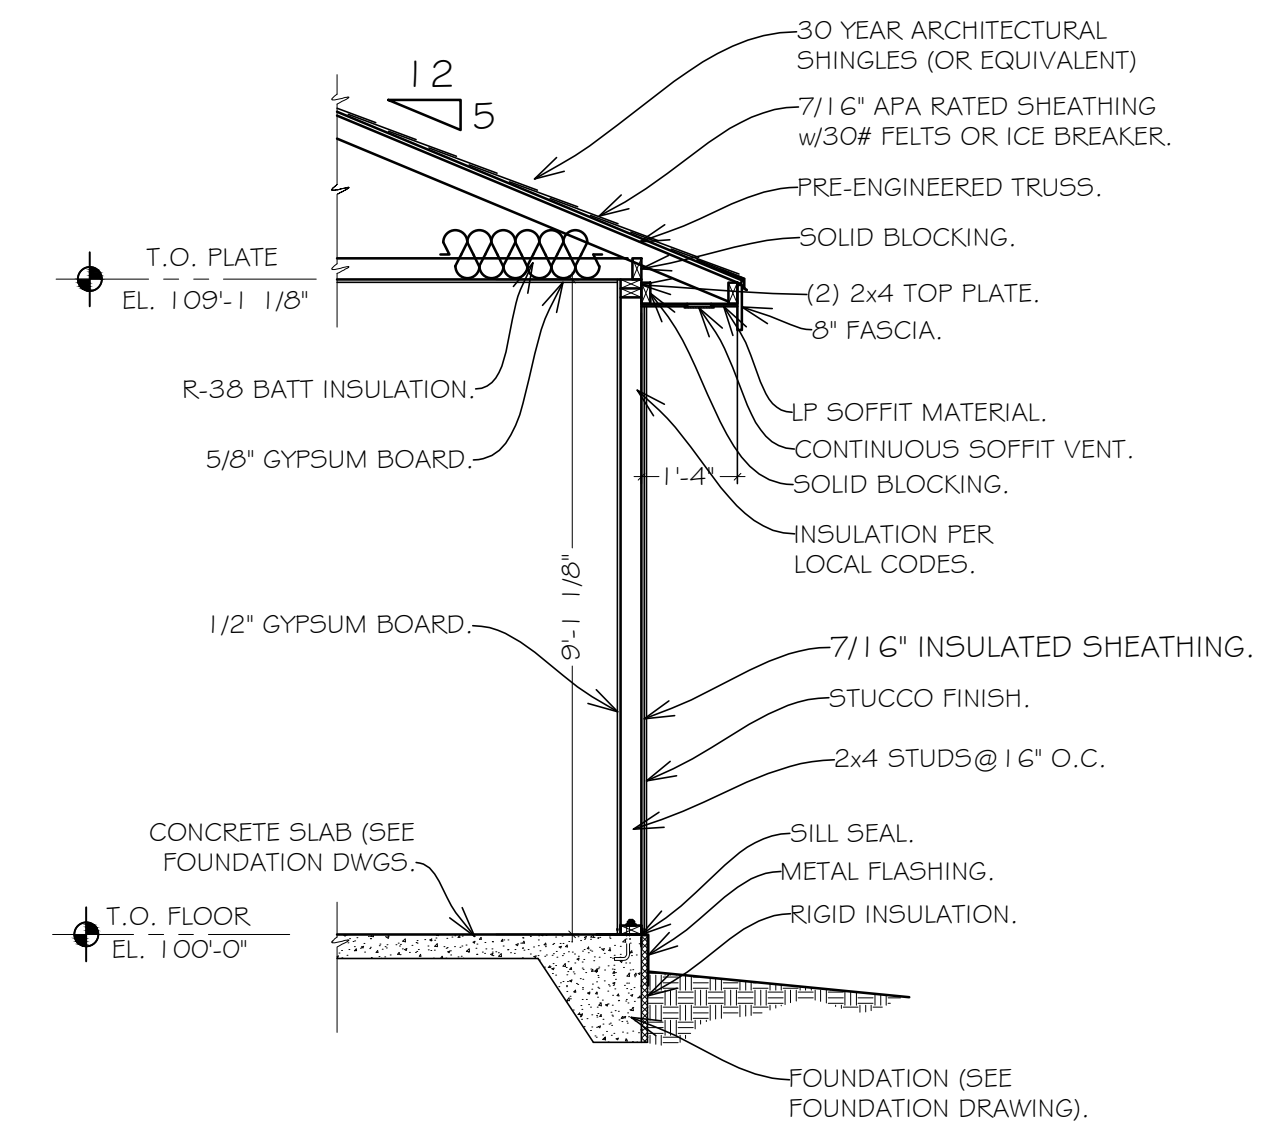

TYPICAL WALL SECTION
 Scale=3/8"=1'-0"

DISCLAIMER
 This plan is not 100% to scale as internal dimensions may vary however total square footage shown correct to Sales Proposal. Any furnishings, fixtures or appliances shown other than those indicated are for effect only and not included.
COPYRIGHT
 This drawing remains the property of Integrity Homes and may not be used or reproduced in whole or without written permission.

INTEGRITY HOMES
 Phone: 970-255-6520 Fax: 970-255-1017
 1380 North Ave.
 Grand Junction, CO 81501

249 ESPERANZA CT.
 Casa Rubi-Spec.
 Grand Junction, CO

GOLD Inclusions

Revisions	
Δ	Date/Revision Item

Phase	Date	Drawn by:
CD	4-SEP-2020	

EXTERIOR ELEVATIONS

A2

NOTE: 1/4" x 1/4" Drawings are printed at Half Scale.