




Buyer Approved: \_\_\_\_\_  
 Date: \_\_\_\_\_

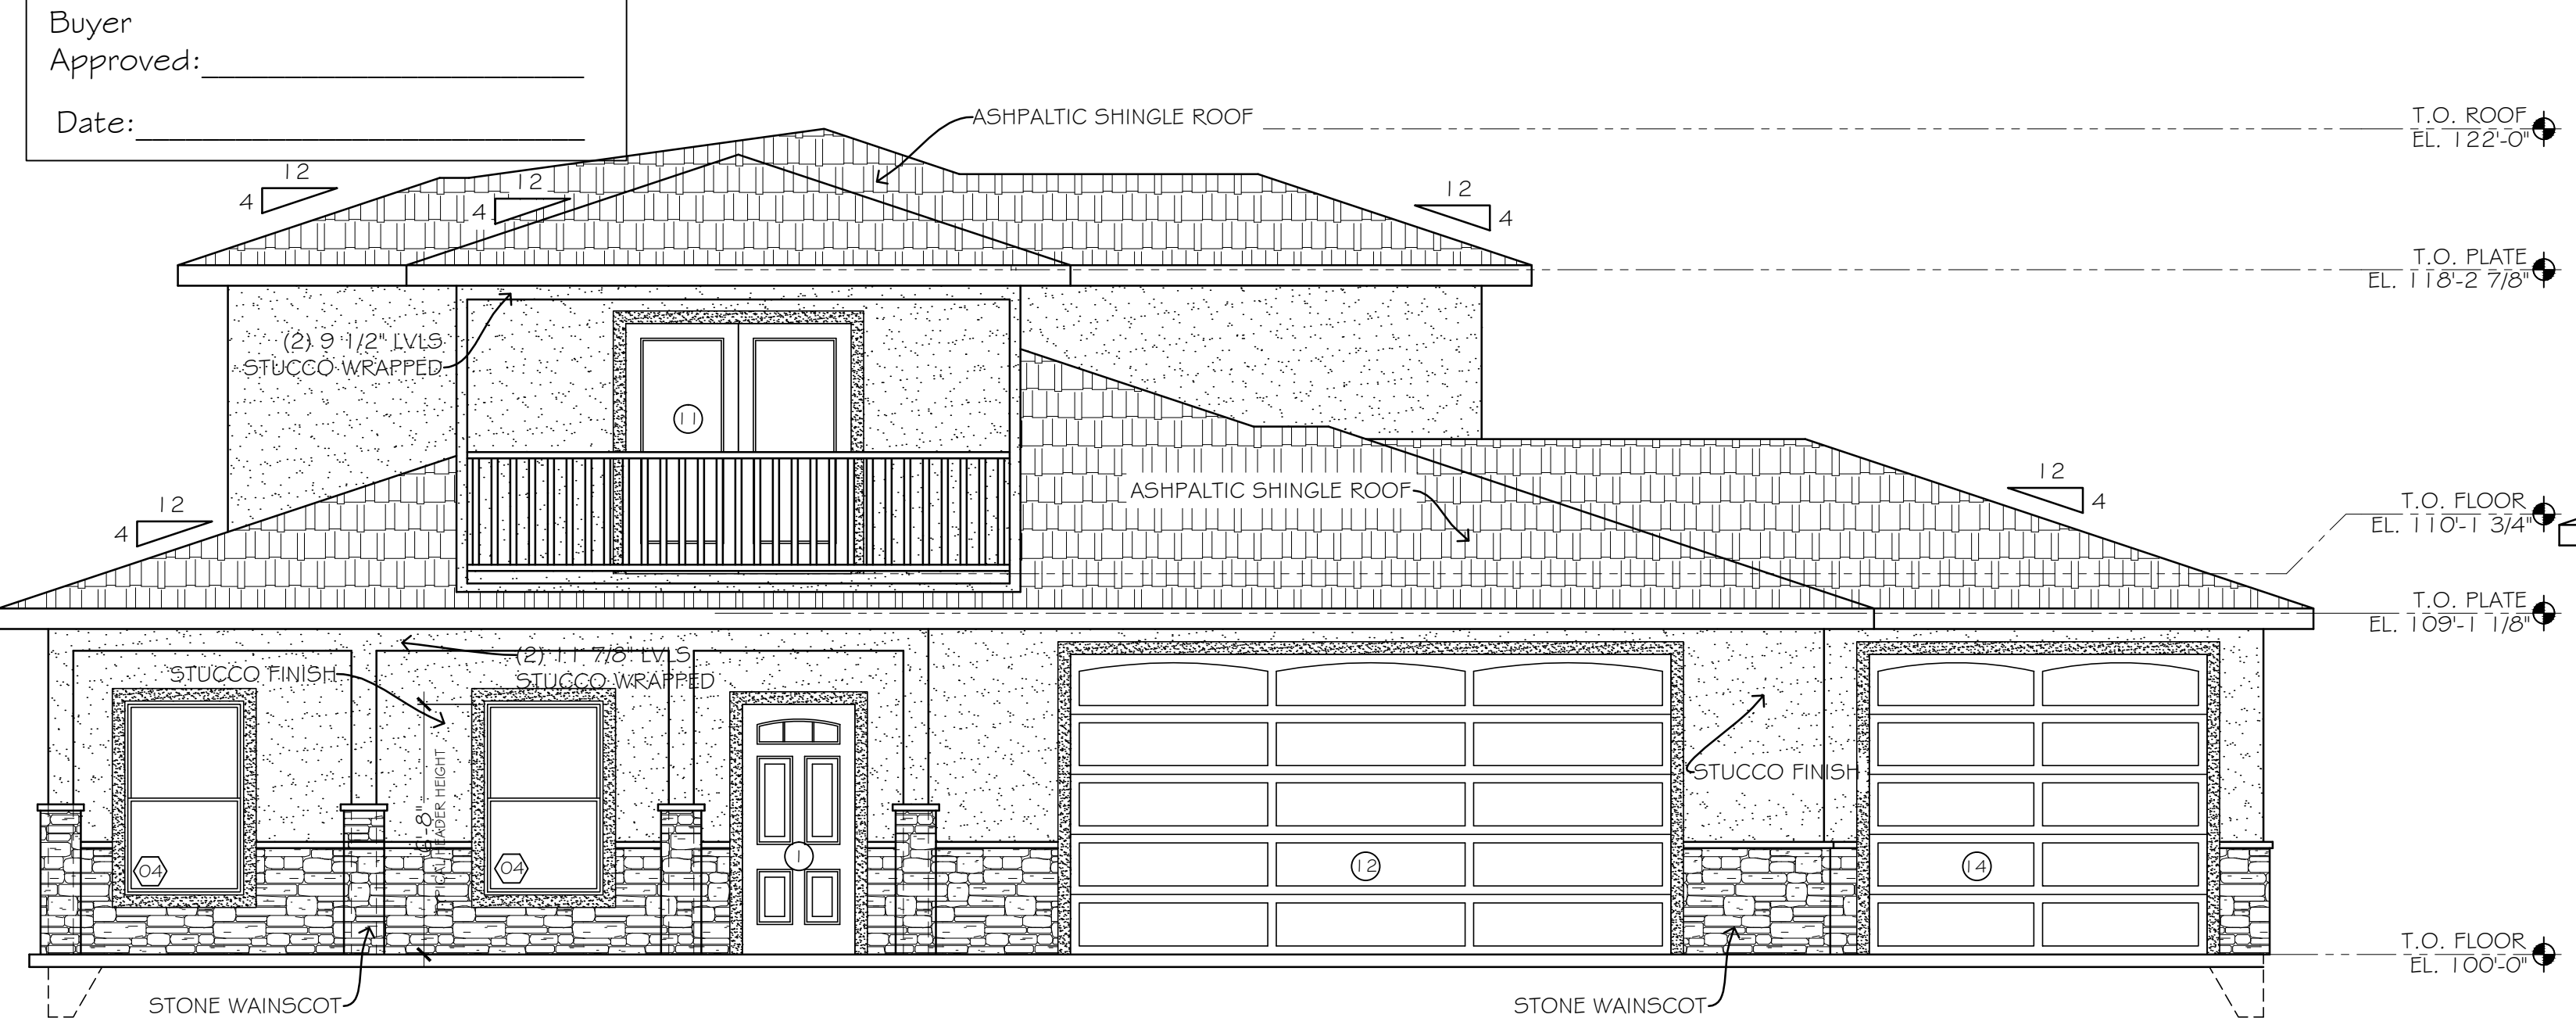


**FRONT ELEVATION**  
 Scale=1/4"=1'-0"

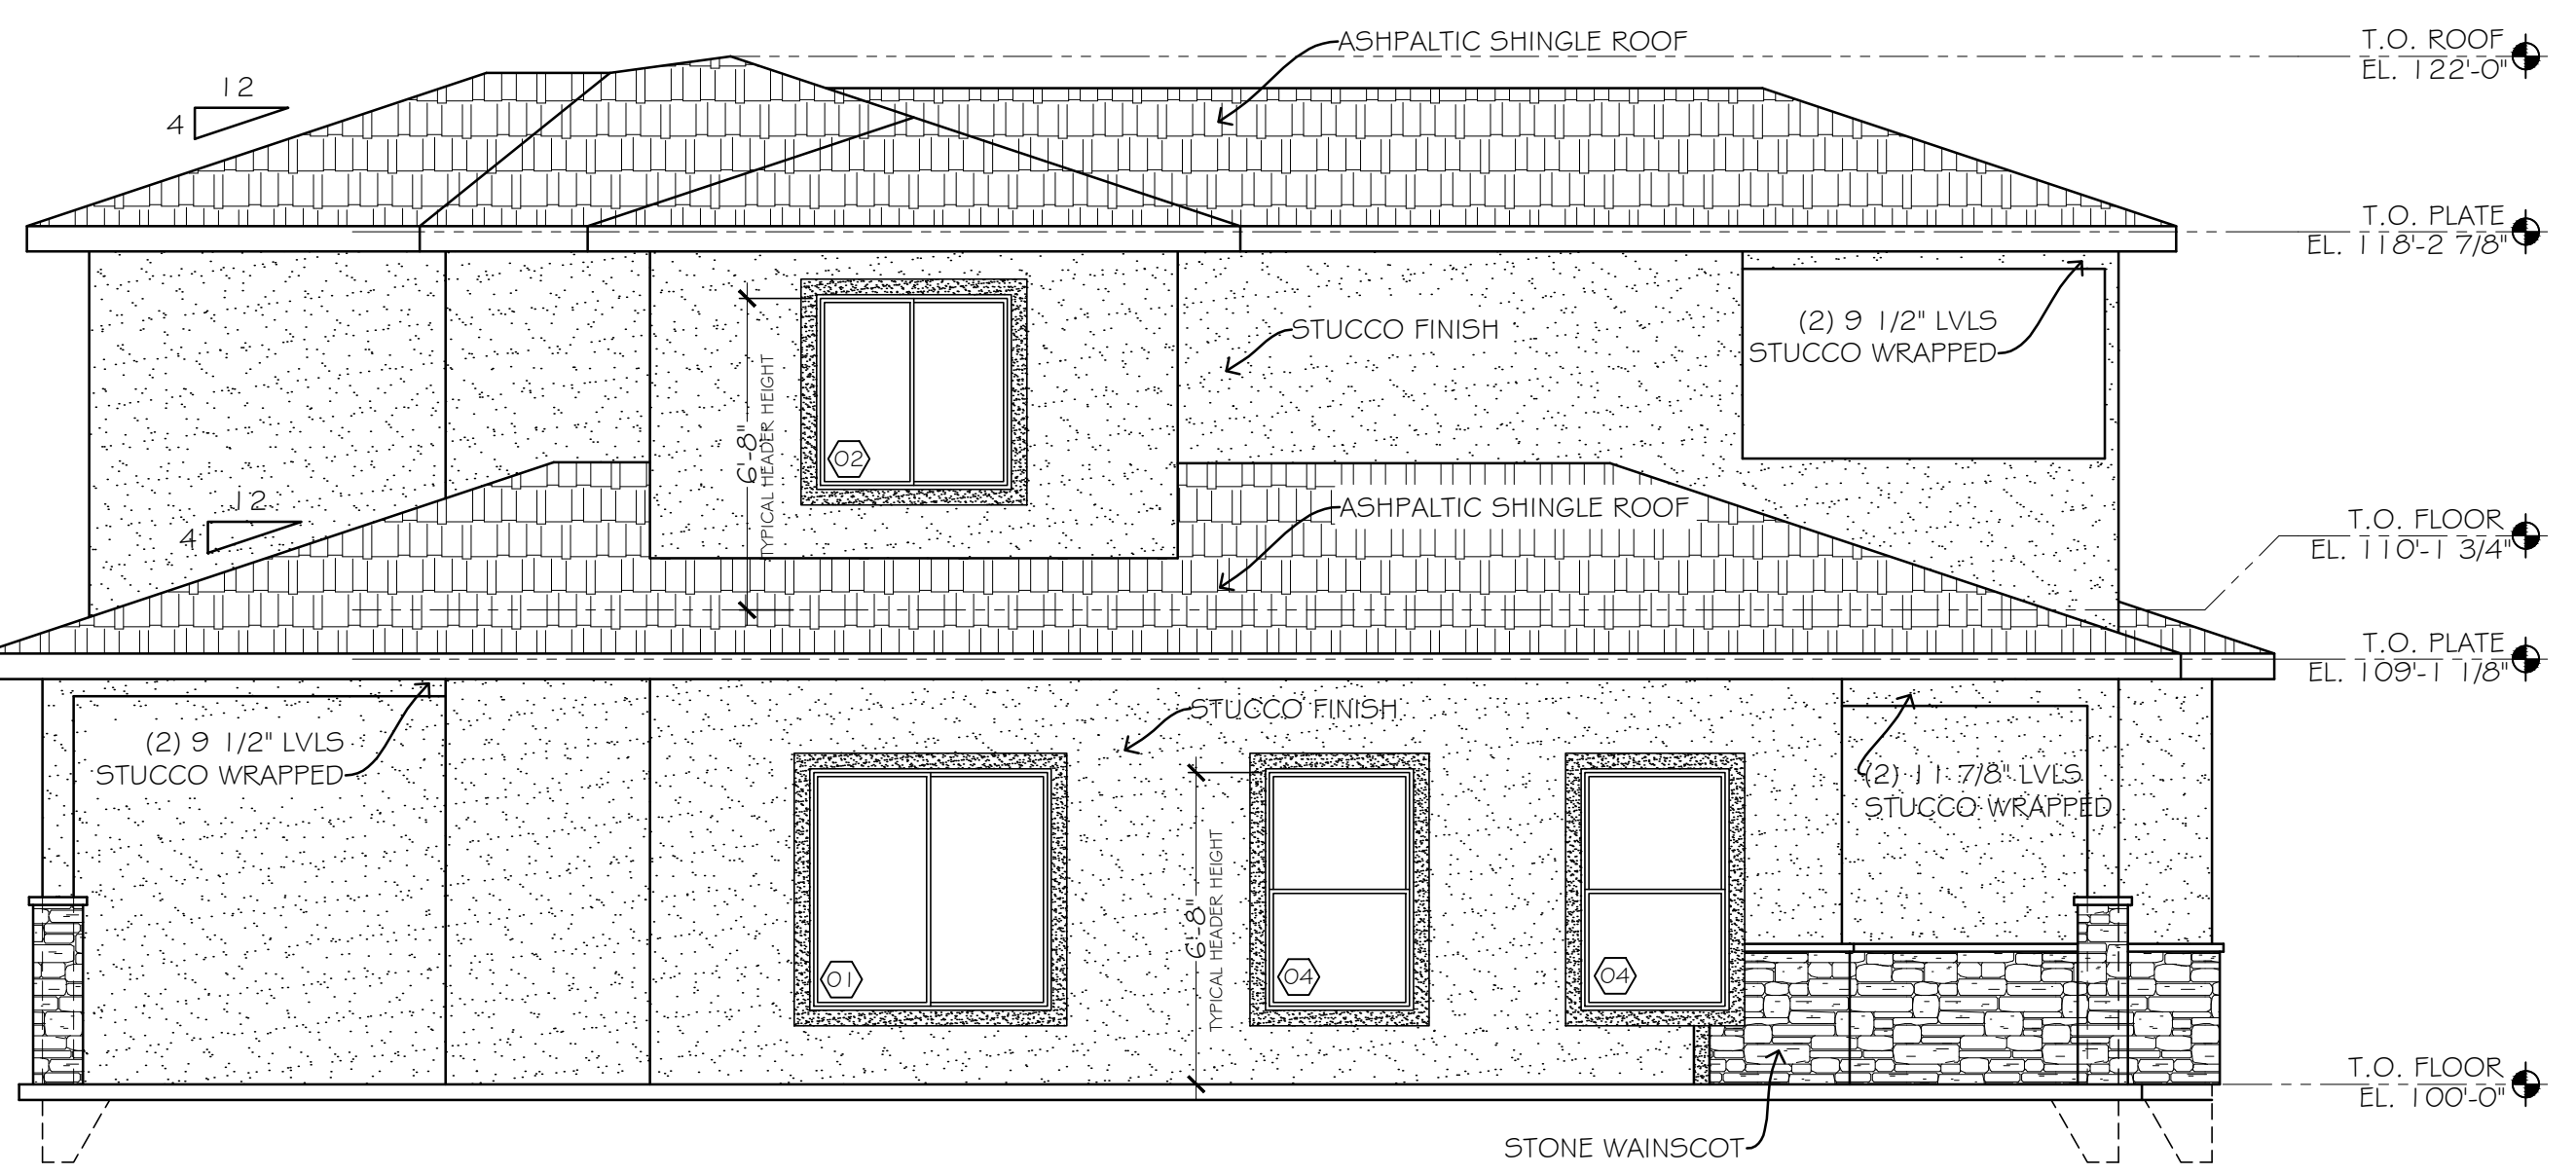


**LEFT ELEVATION**  
 Scale=1/4"=1'-0"

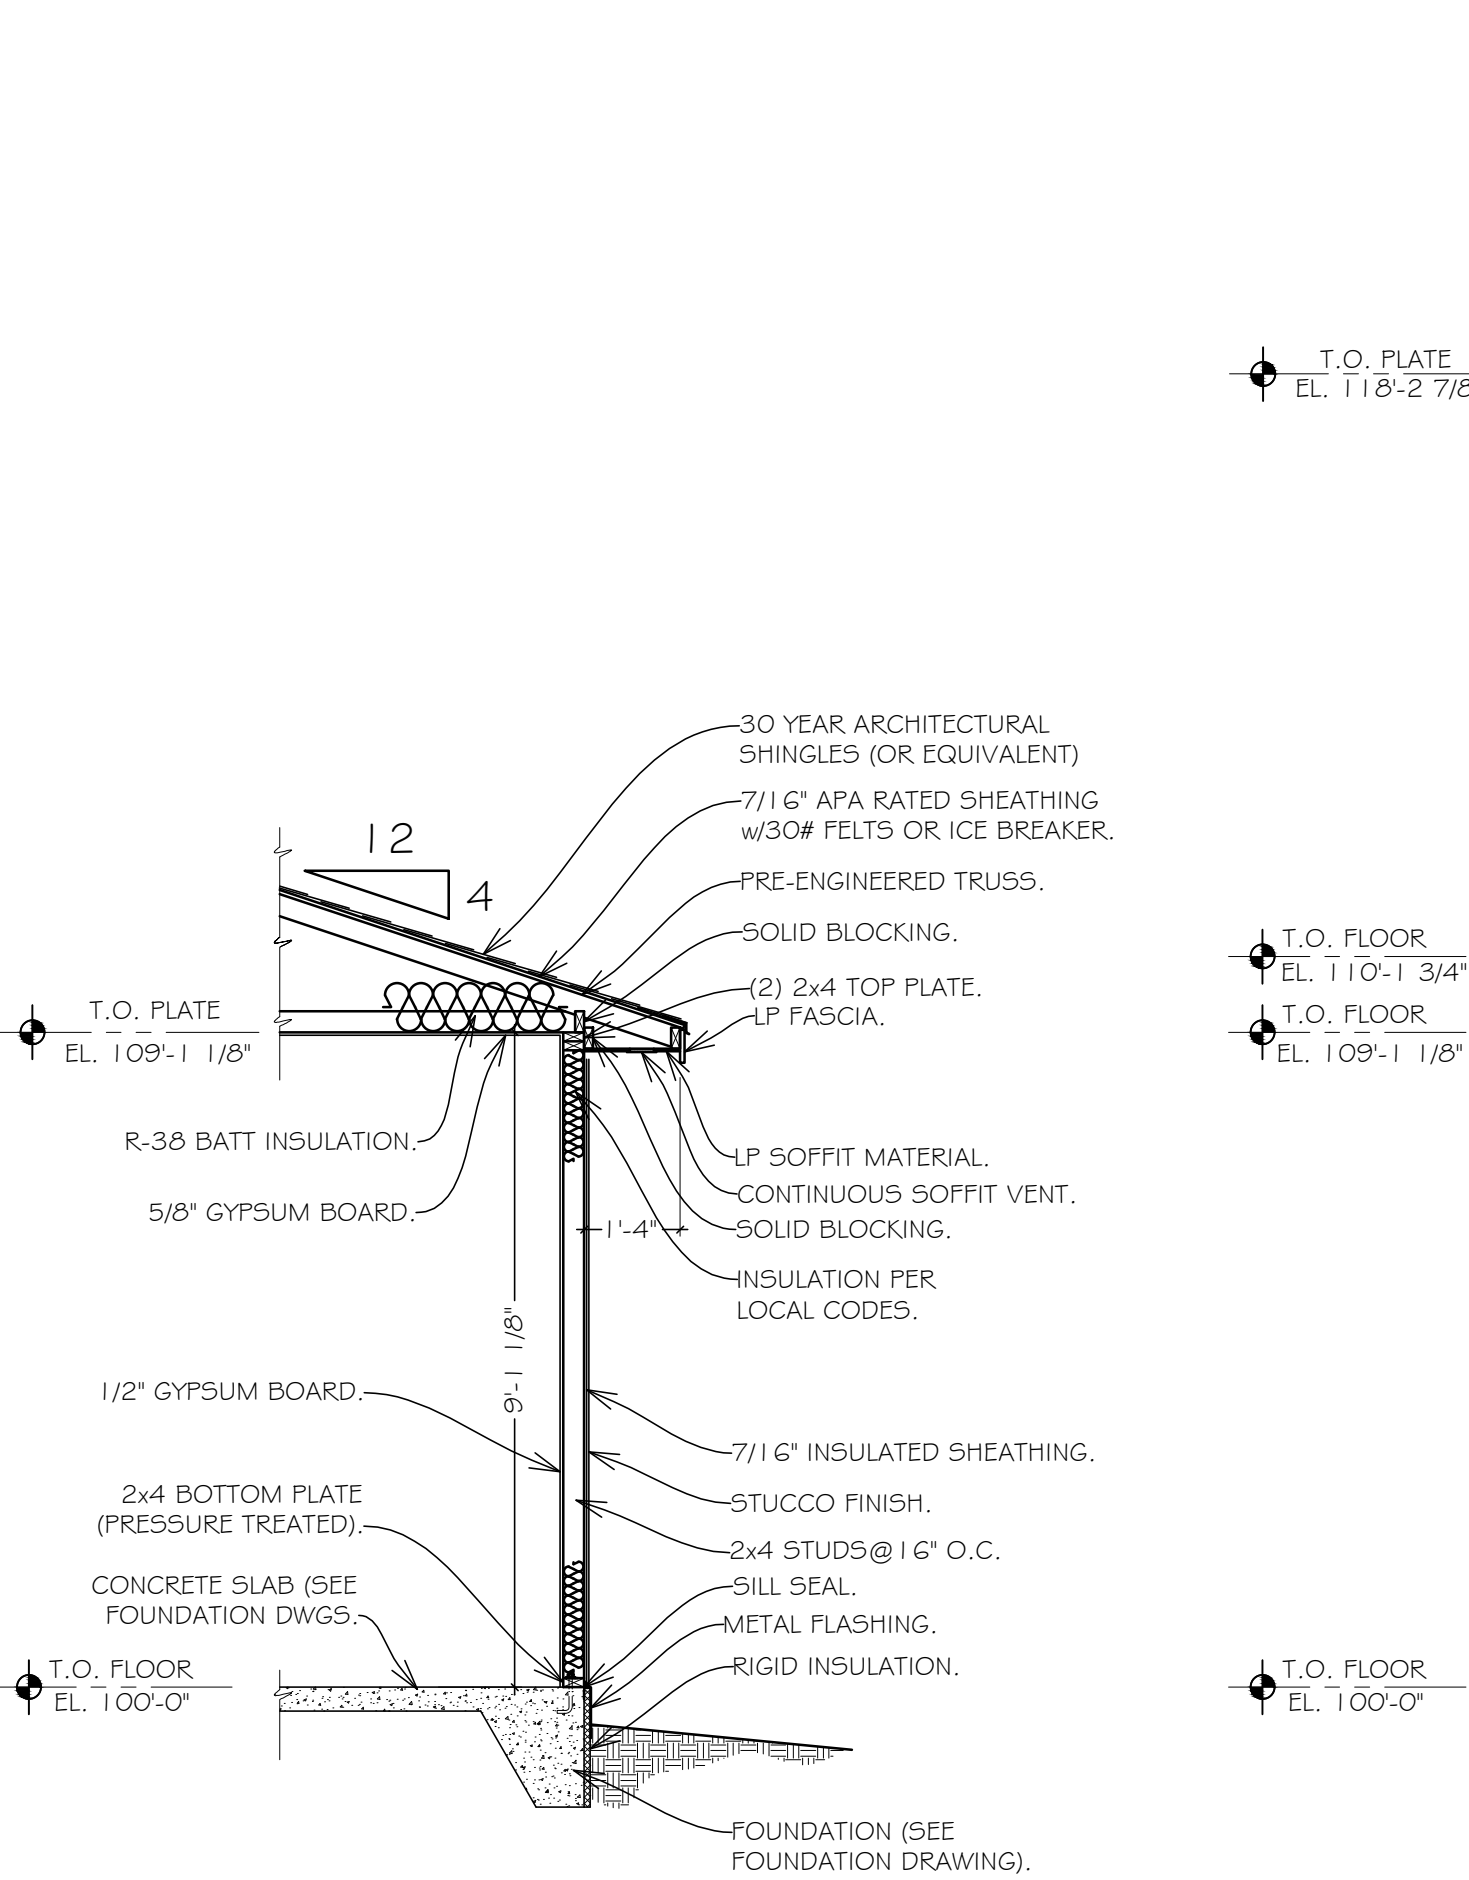

**TYPICAL WALL SECTION**  
 Scale=3/8"=1'-0"

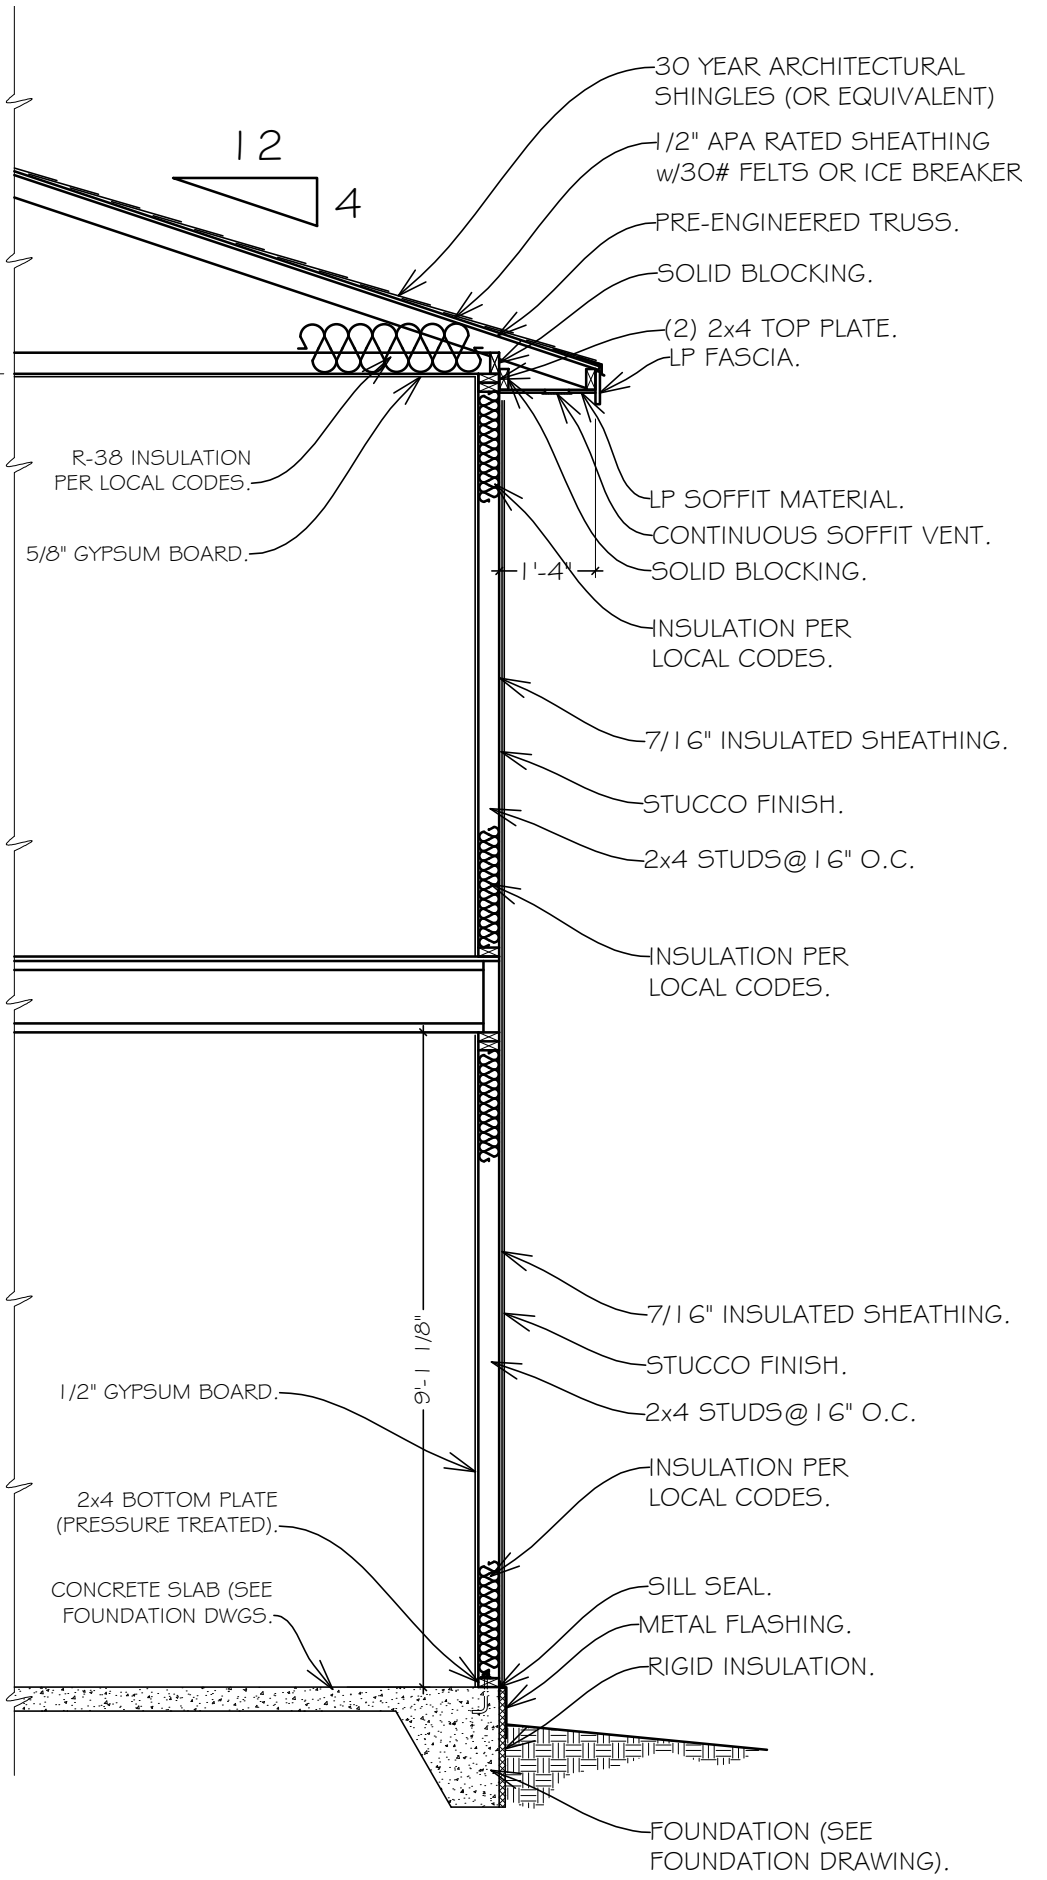

**TYPICAL WALL SECTION @ 2 LEVEL**  
 Scale=3/8"=1'-0"

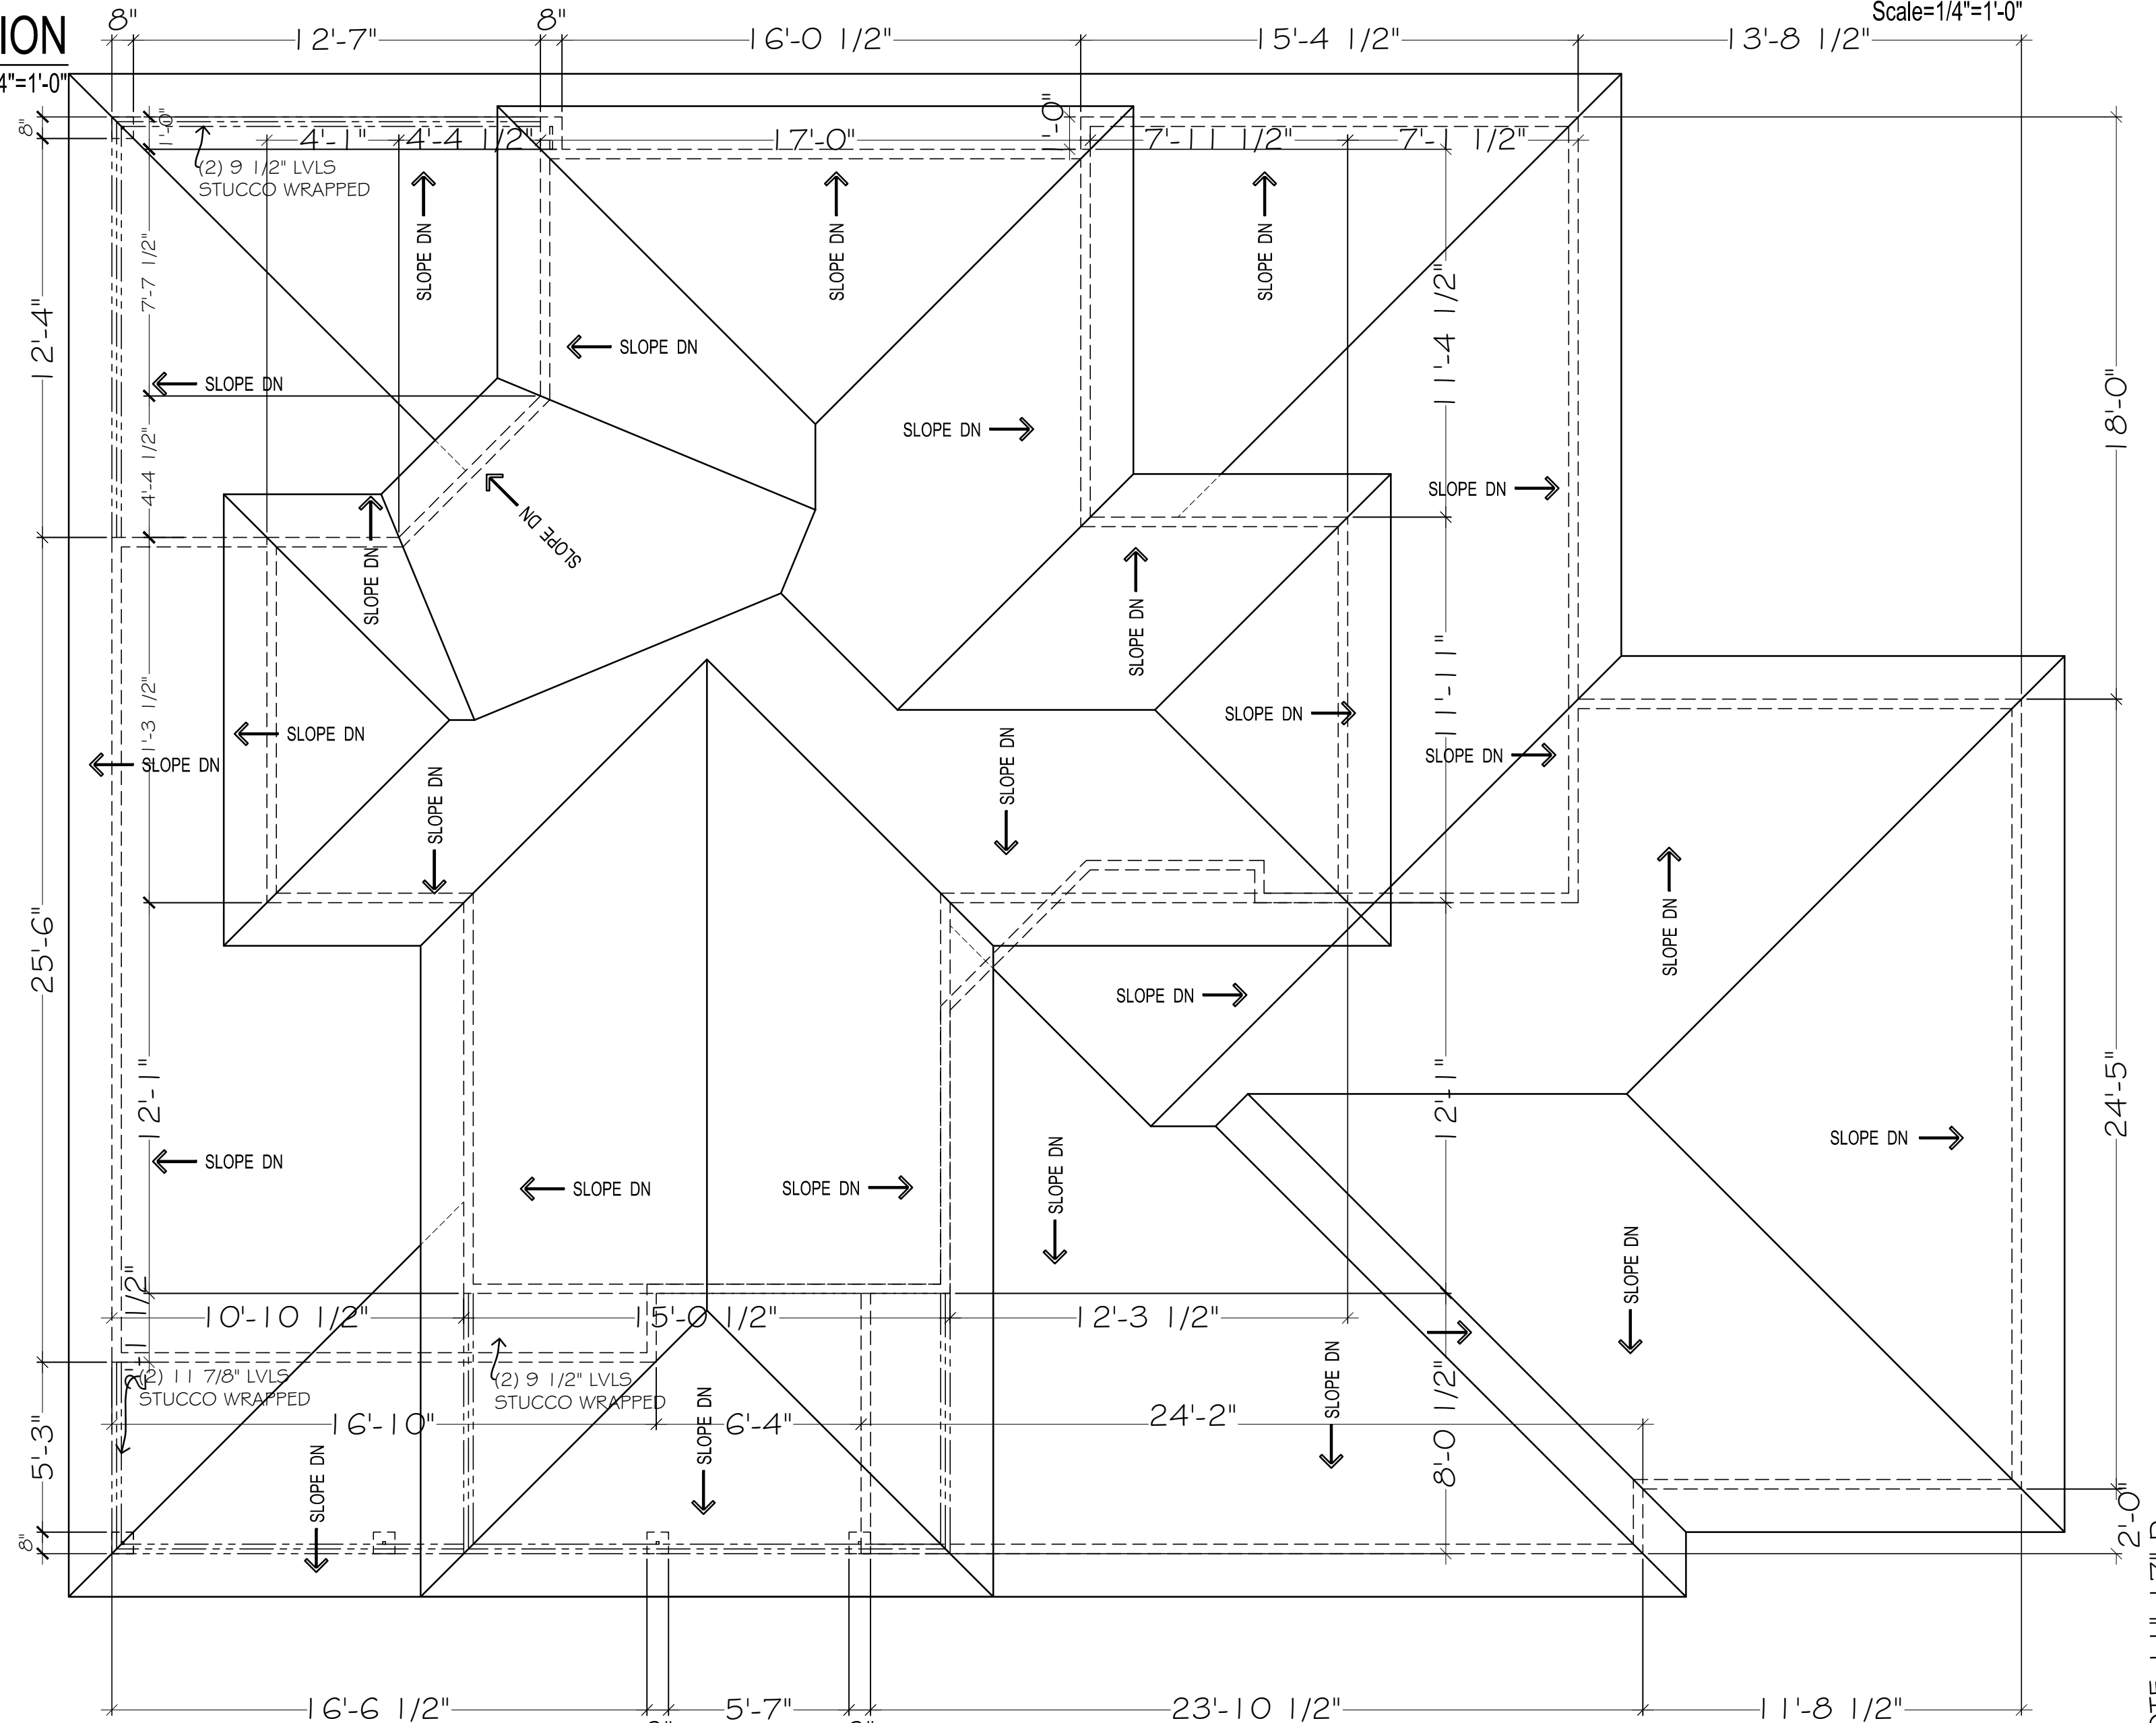

**ROOF PLAN**  
 Scale: 1/4"=1'-0"

CONSTRUCTION DOCUMENTS

**DISCLAIMER**  
 This plan is not 100% to scale as internal dimensions may vary however total square footage shown correct to Sales Proposal. Any furnishings, fixtures or materials noted in your specifications are for effect only and not included.  
**COPYRIGHT**  
 This drawing remains the property of Integrity Homes and shall not be used or reproduced in whole or without written permission.

**INTEGRITY HOMES**  
 Phone: 970-255-6520 Fax: 970-255-1017  
 1380 North Ave.  
 Grand Junction, CO 81501

**242 Esperanza Ct.**  
 Casa Zafiro2-Spec.  
 Grand Junction, CO

**GOLD Inclusions**

Revisions	
△	Date/Revision Item

Phase CD Date 29-DEC-2020 Drawn by: EG

**EXTERIOR ELEVATIONS**

**A2**

NOTE: 1/4" x 1/4" Drawings are printed at Half Scale.